


LEGACY HALL
BASEMENT
11/4/05

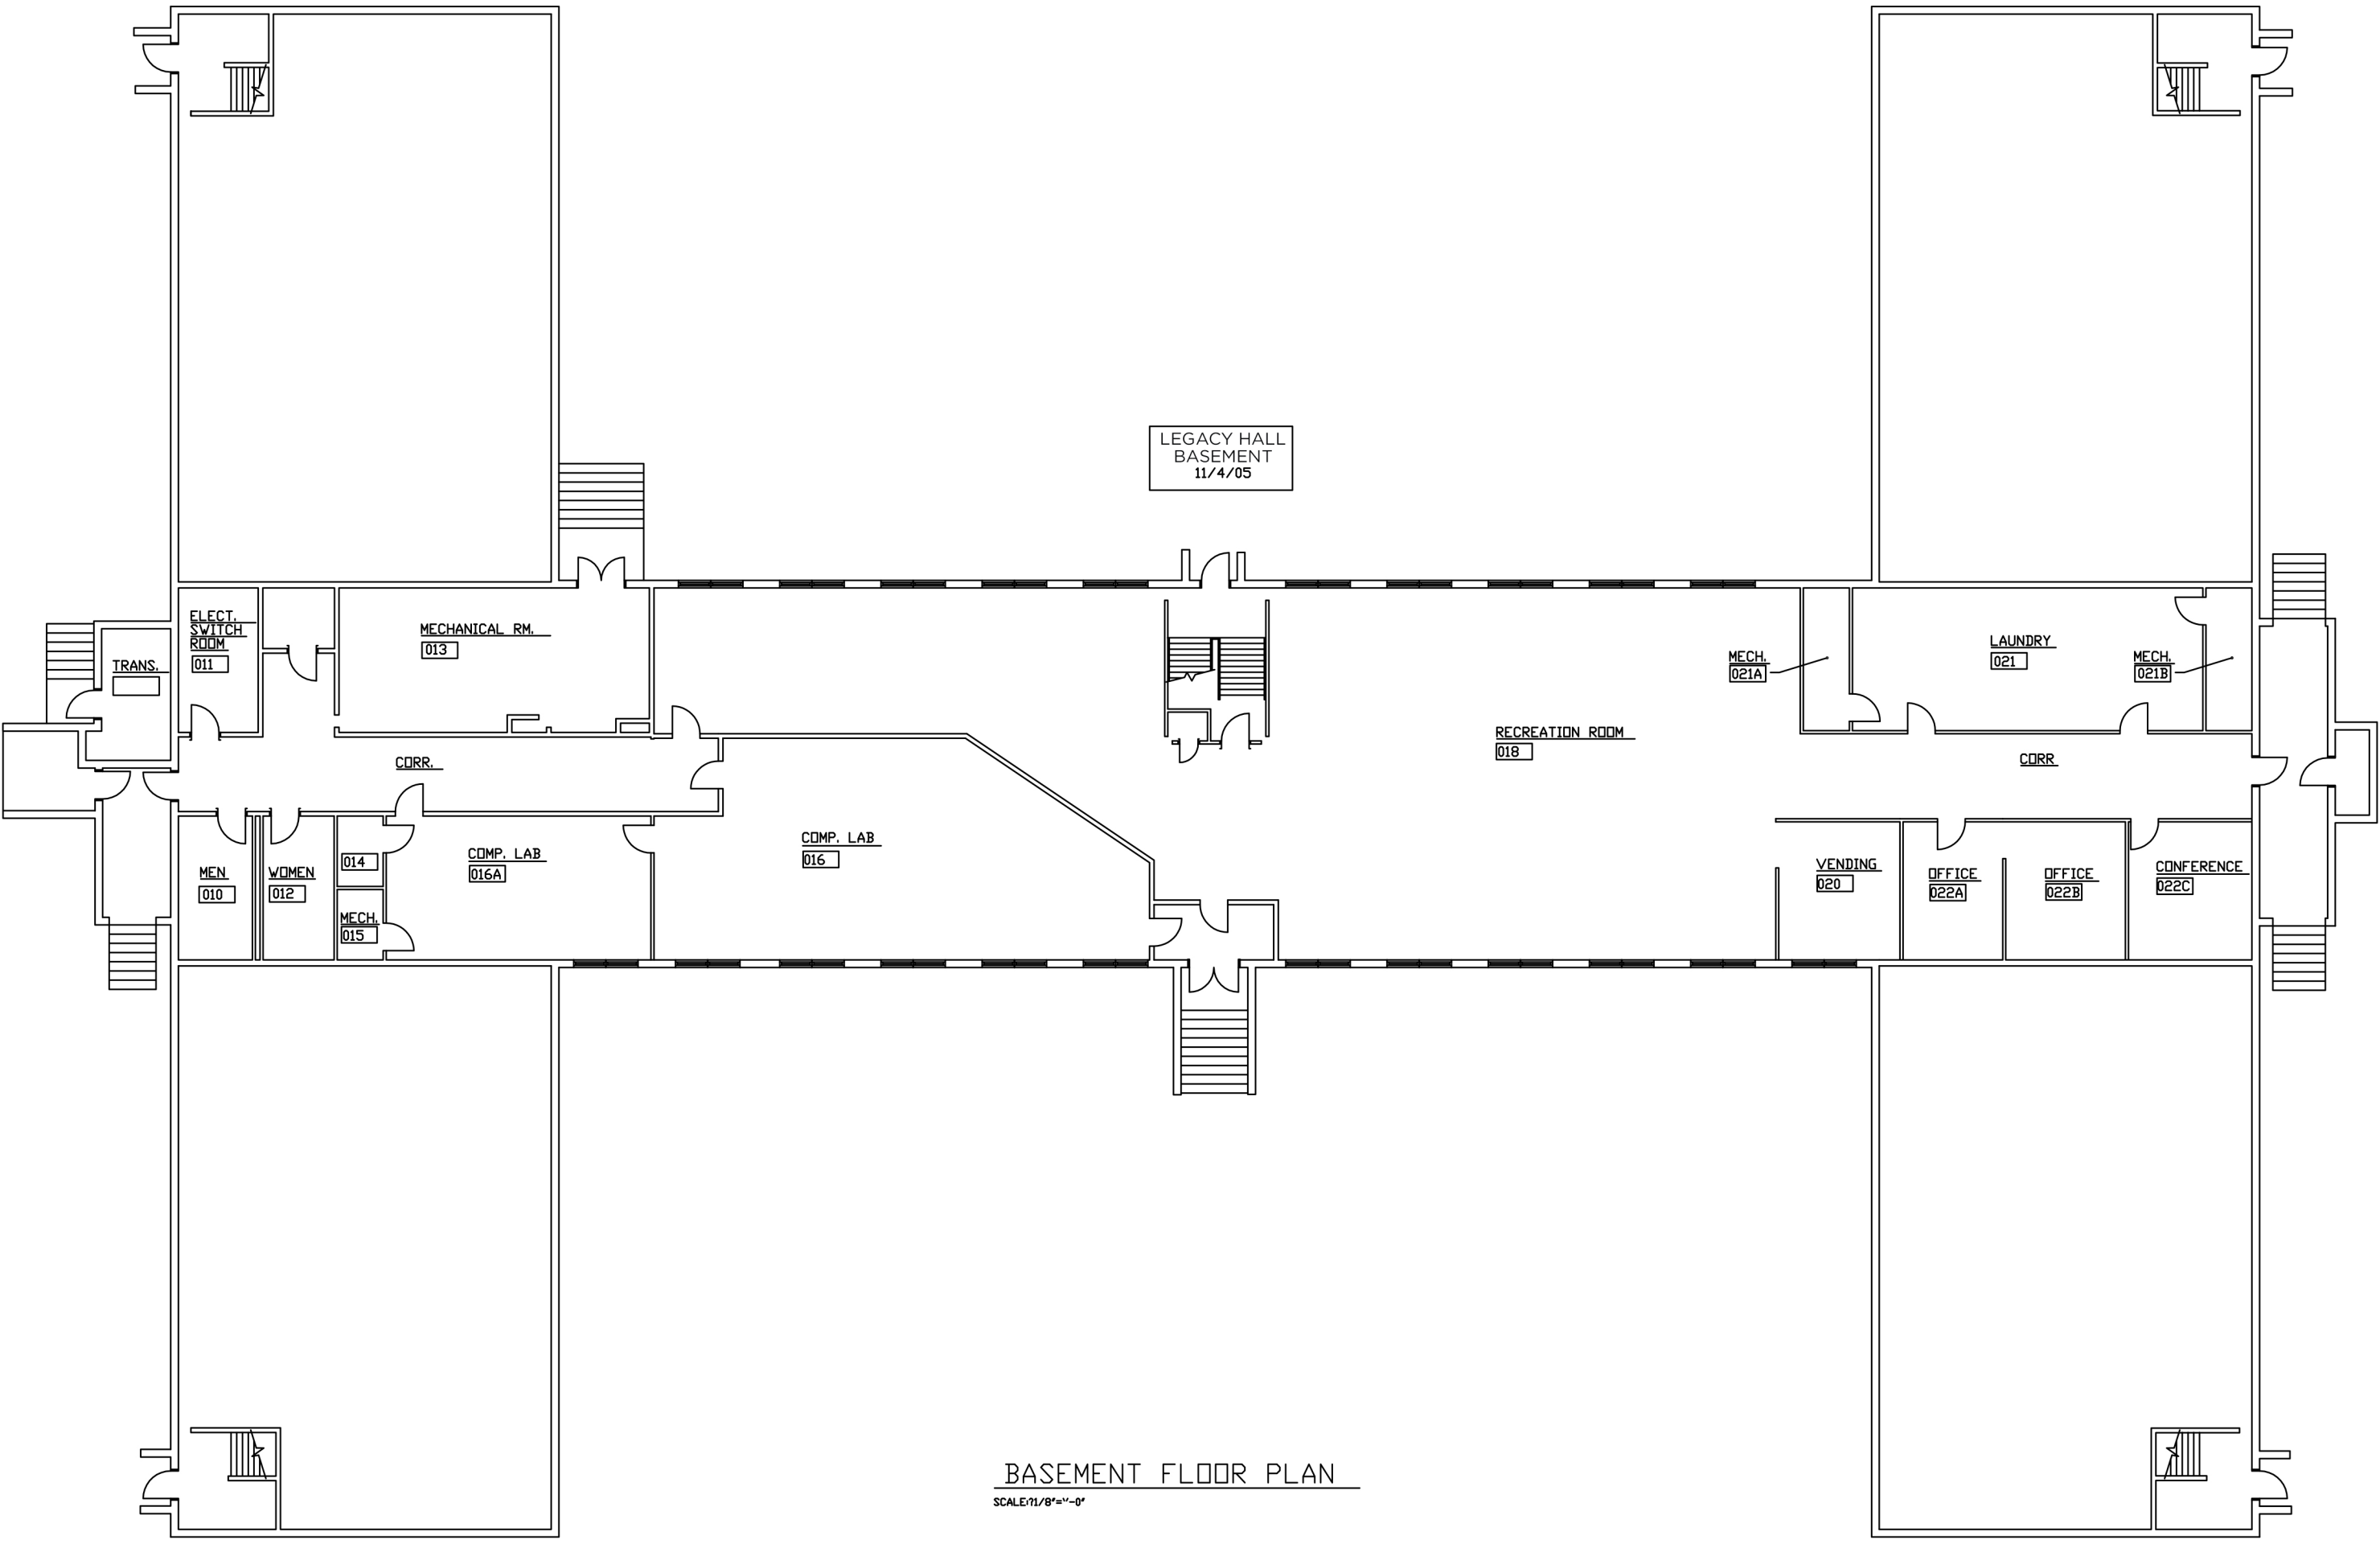

BASEMENT FLOOR PLAN

SCALE: 1/8" = 1'-0"